

STANDARD SPECIFICATIONS

R201

- Dual Motor - 120/1/60, 200 CFM, 3.2 HP and 98" H2O
- Compression Cast "BULLETPROOF" Composite Modular Housing
- External Filter Cleaning Mechanism - Dustless Cleaning of Filter
- 13 ft² MicroClean Filter - 99% Efficient @ 0.5 Microns
- 2" Vacuum Inlet with Aluminum Cast Deflector
- Intermittent Duty Operation
- 9-Gallon Collection Capacity - Removable Dustpan
- Use up to 25' of Hose

R201

RED LINE BEST SELLER



AVAILABLE UPGRADES

- HEPA 2.0 filter
- HEPA Maxx filter
- 32" floor sweep
- Dust extraction arm
- 1.5" & 2" accessory kits



R201

DIMENSIONAL DRAWINGS

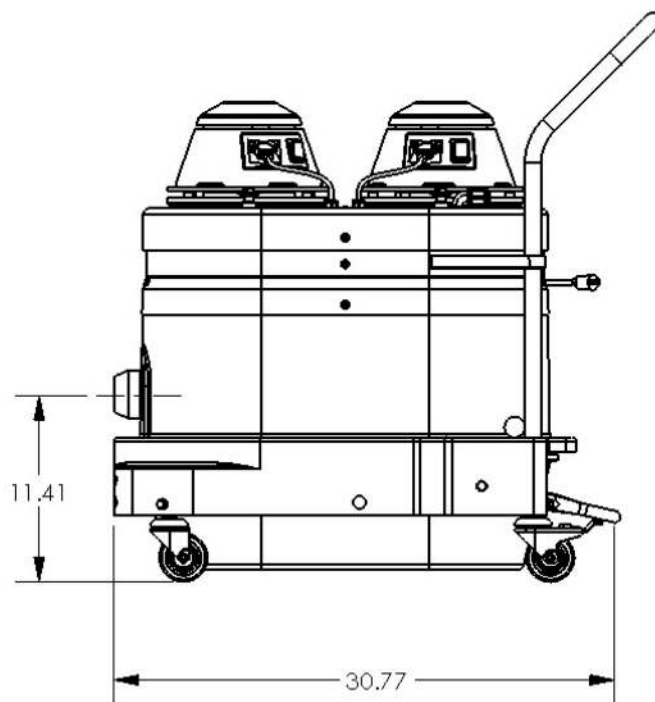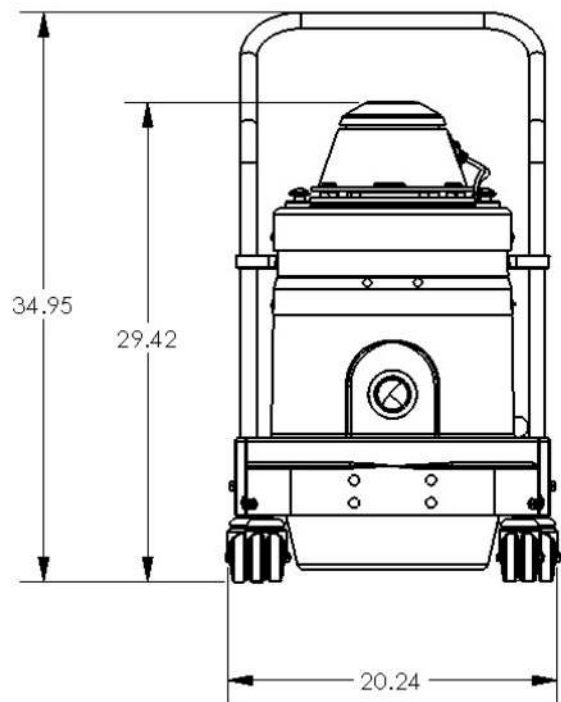

R201

RED LINE BEST SELLER